


PROPERTY OF THE UNITED STATES GOVERNMENT  
 FOR OFFICIAL USE ONLY  
 Do not remove this marker  
 Property using materials able to forge counter

DRAWING NO. <b>C-1</b>	PROJECT NAME Lukeville U.S. Port of Entry	DATE September 2004
	PROJECT NO. 900PLN	

**BPLW**  
 Architects & Engineers Inc.  
 1000  
 1000

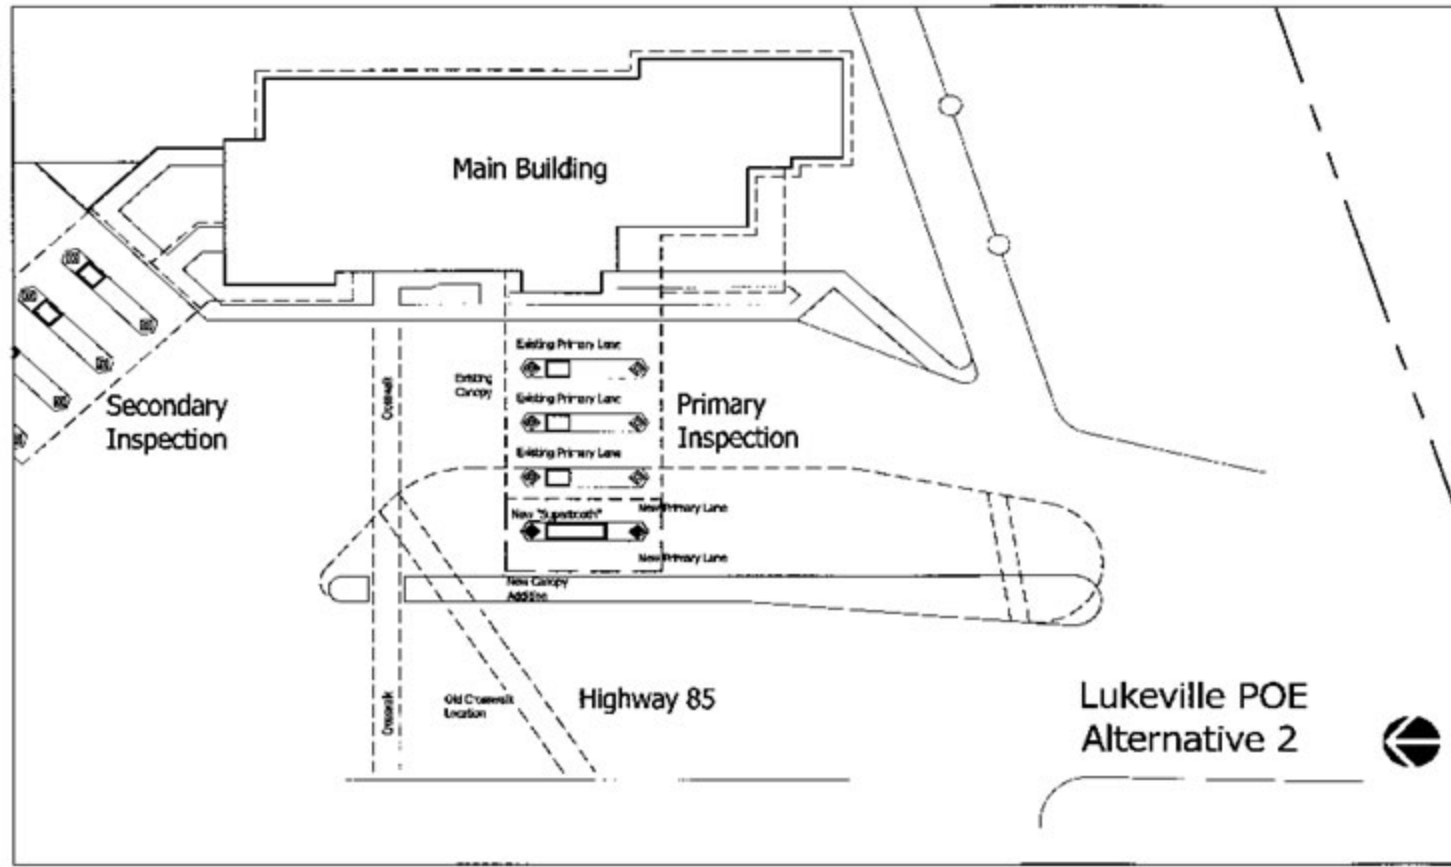

PROPERTY OF THE UNITED STATES GOVERNMENT  
FOR OFFICIAL USE ONLY

Do not remove this notice.  
Property entry documents when to bridge restore

DRAWING NO.

C-2

PROJECT NAME  
Lukeville U.S. Port of Entry

PROJECT NO.  
900PLN

DATE

September 2004

BPLW  
Architects &  
Engineers Inc.